



		MATCH LINE SHEET 2
	D.C. DEPARTMENT OF TRANSPOR PLANNING, AND SUSTAINABILITY DIVIS ACTIVE TRANSPORTATION PROGRA P ST SW CYCLE TRACK LOCATION: 4TH ST SW TO 2ND ST SW	SION
NAME DATE	SIGNING AND PAVEMENT MARKINGS PLAN	DATE SEPTEMBER 2019 FILE SHEET 1 OF 2

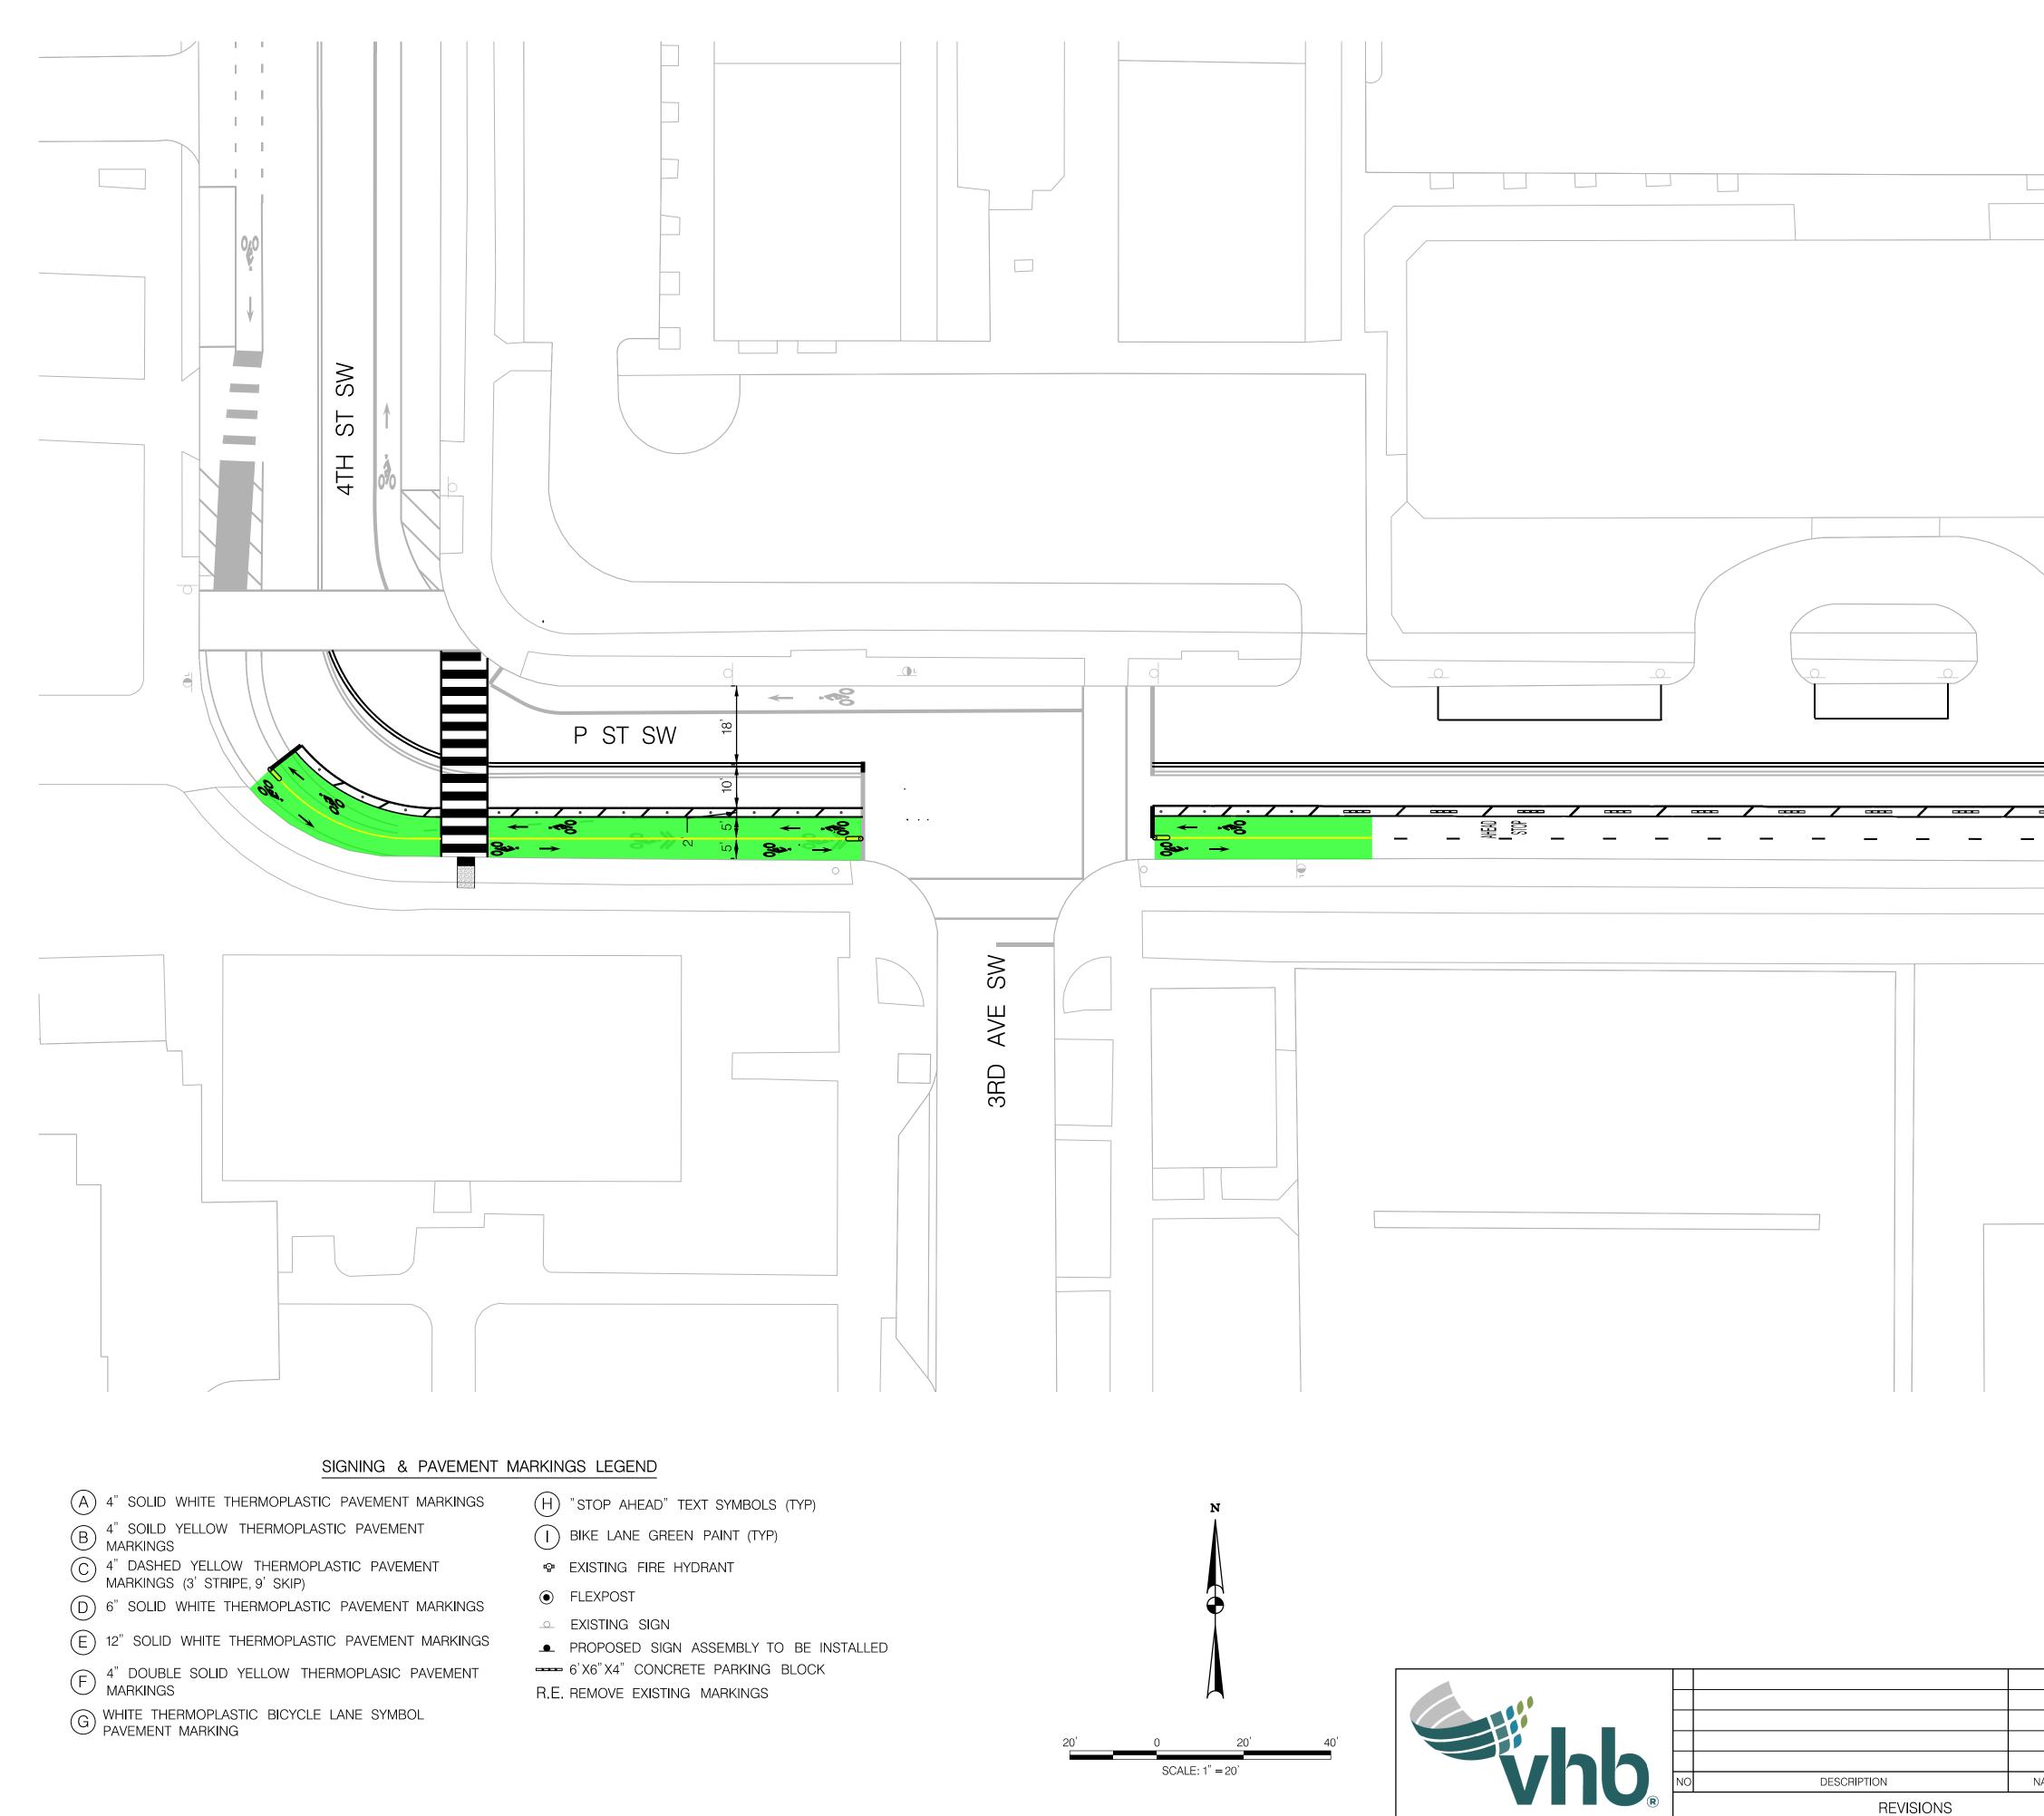

		MATCH LINE SHEET 2
	D.C. DEPARTMENT OF TRANSPOR PLANNING, AND SUSTAINABILITY DIVIS ACTIVE TRANSPORTATION PROGRA P ST SW CYCLE TRACK LOCATION: 4TH ST SW TO 2ND ST SW	SION
NAME DATE	SIGNING AND PAVEMENT MARKINGS PLAN	DATE SEPTEMBER 2019 FILE SHEET 1 OF 2

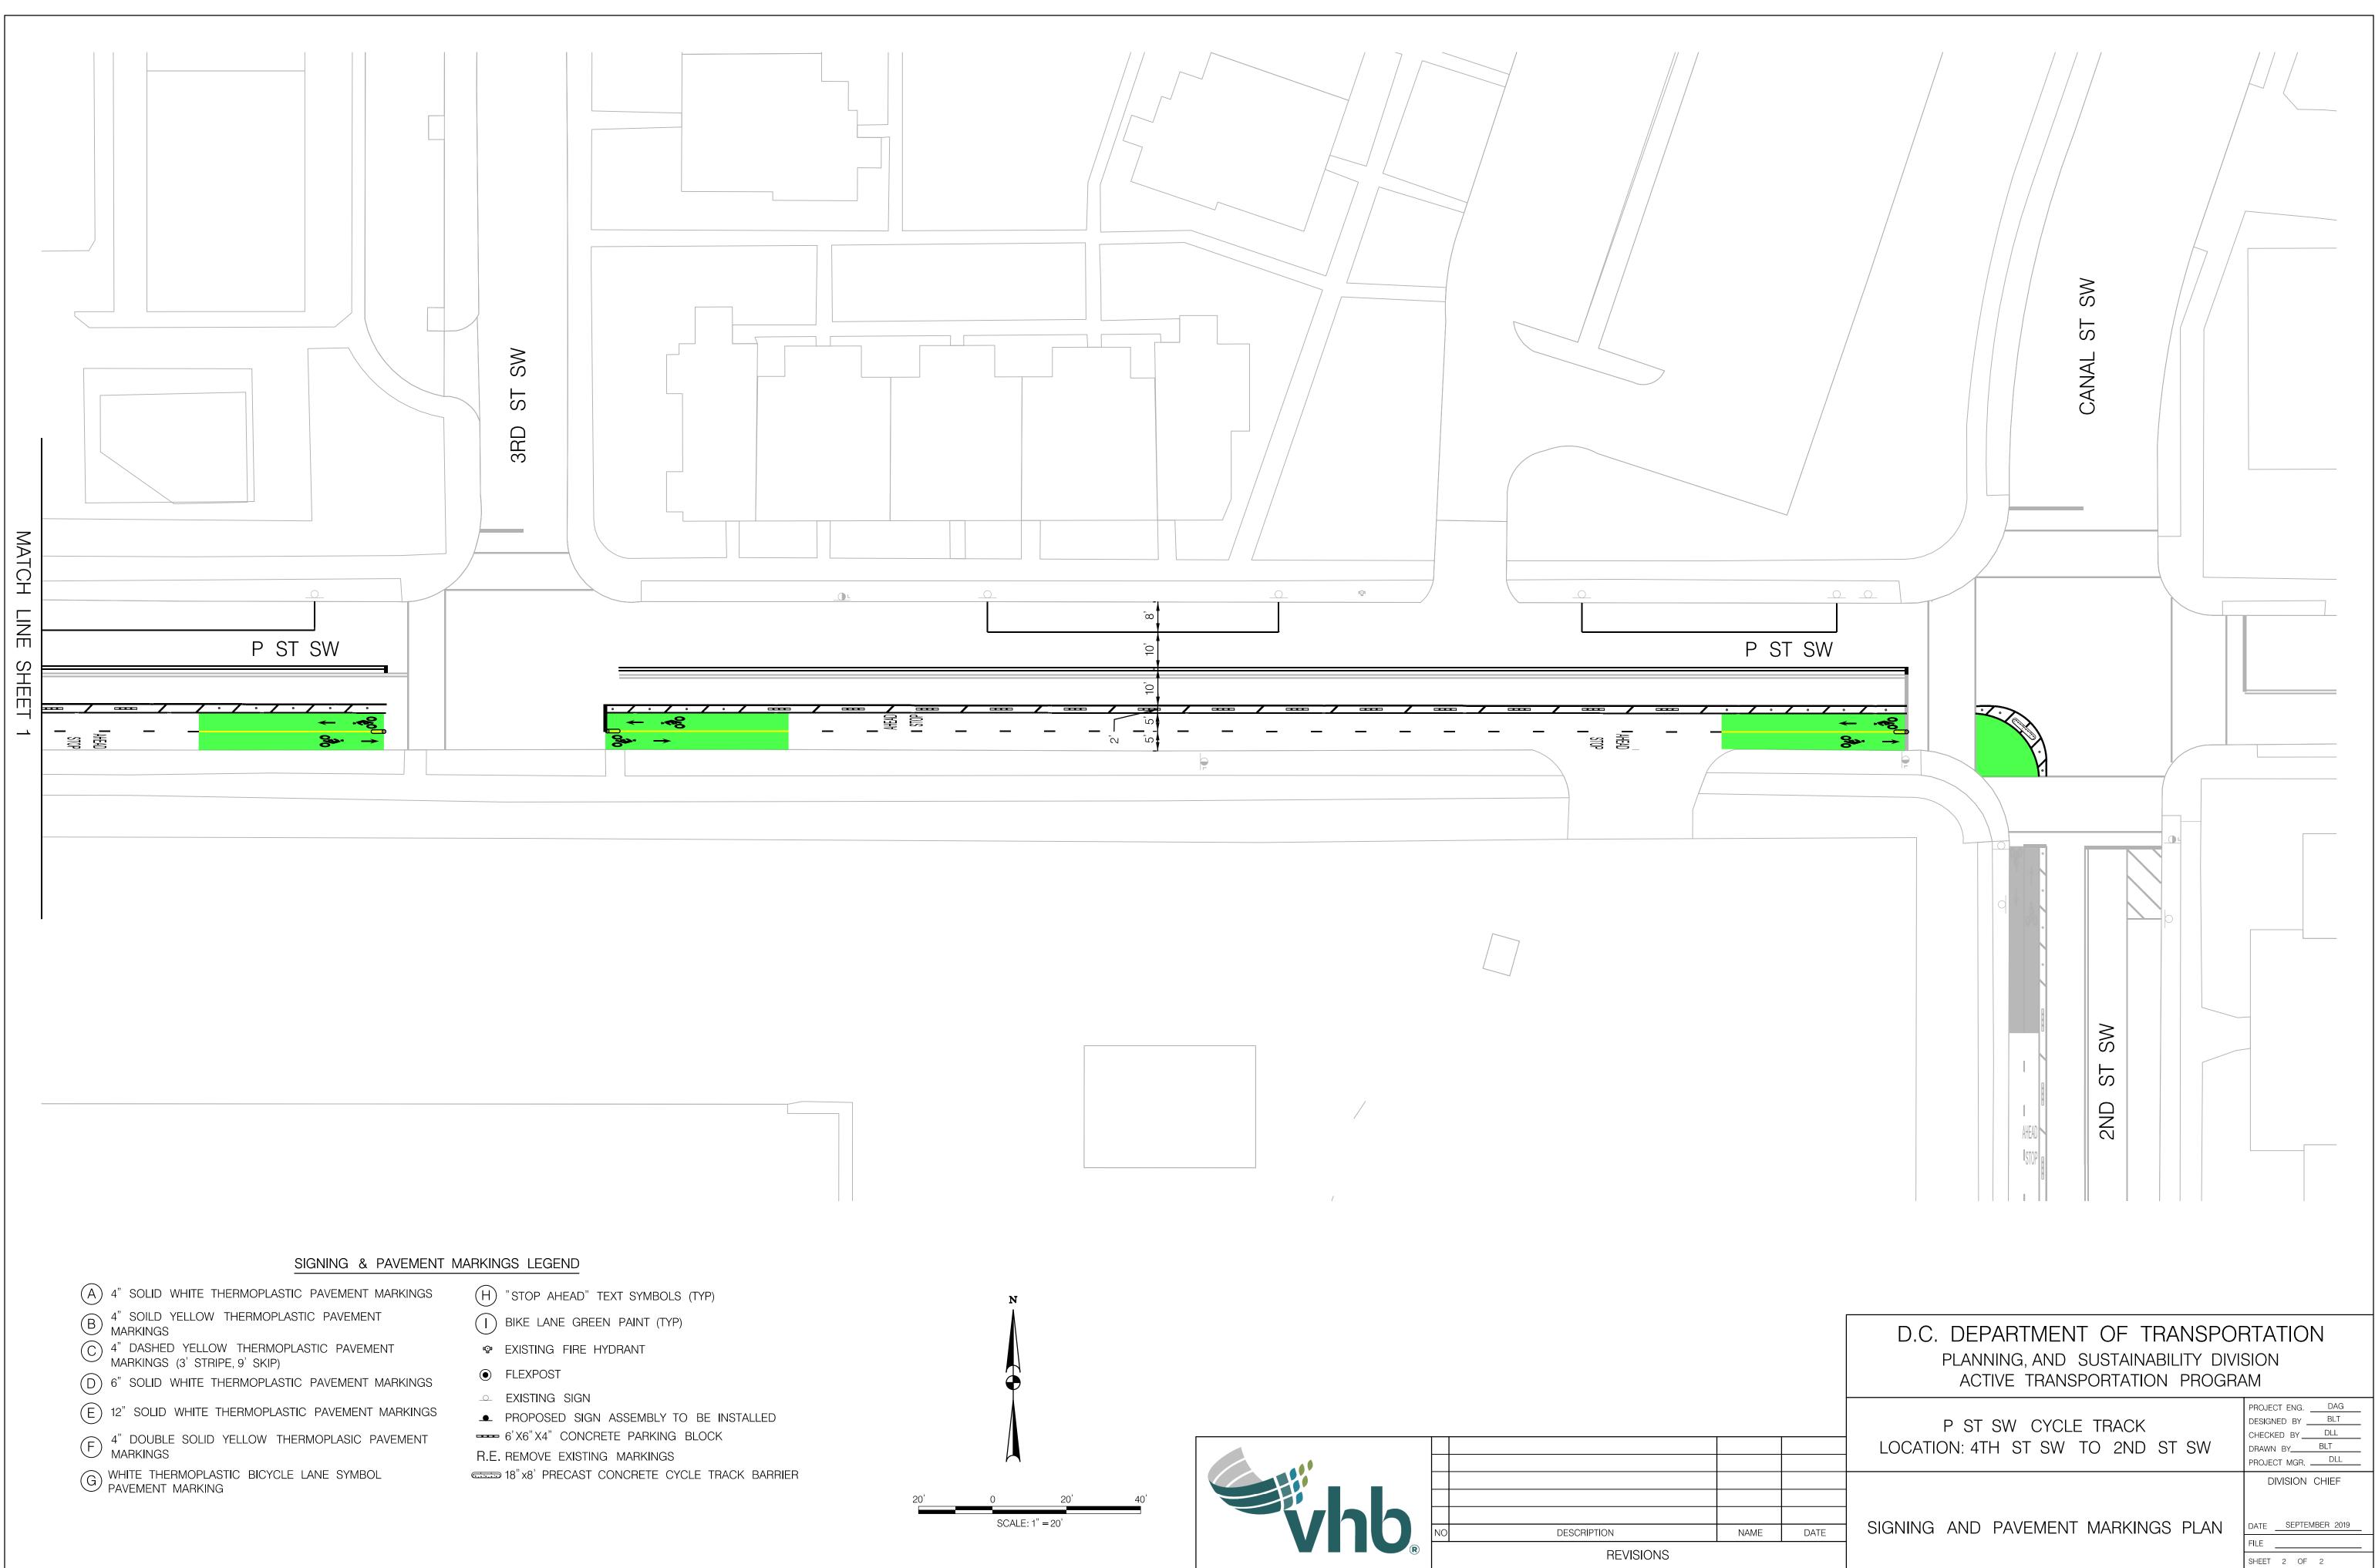

NO	DESCRIPTION	N
	REVISIONS	